


EXISTING PORCH



RENOVATED PORCH

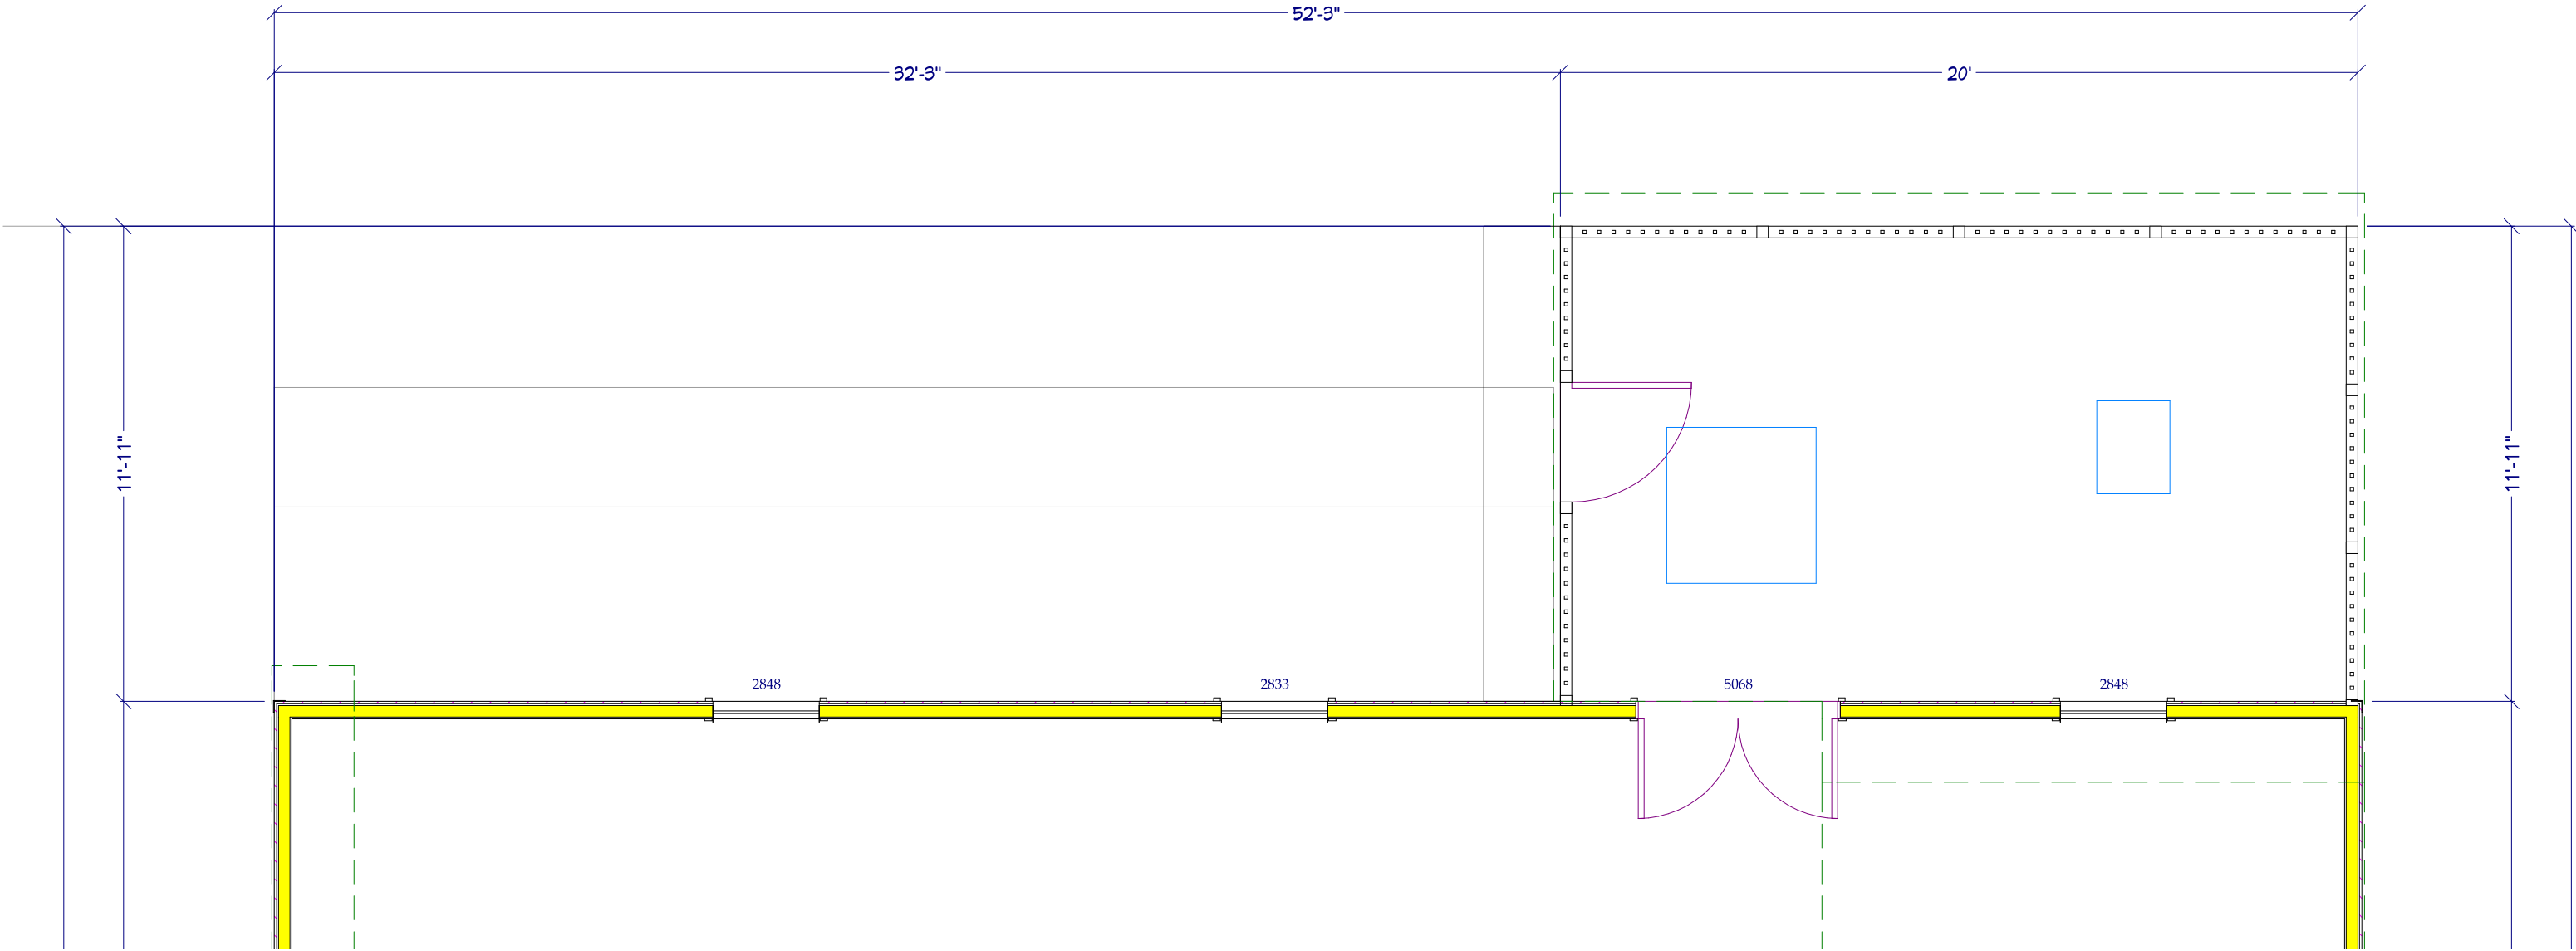