


EXISTING DECK

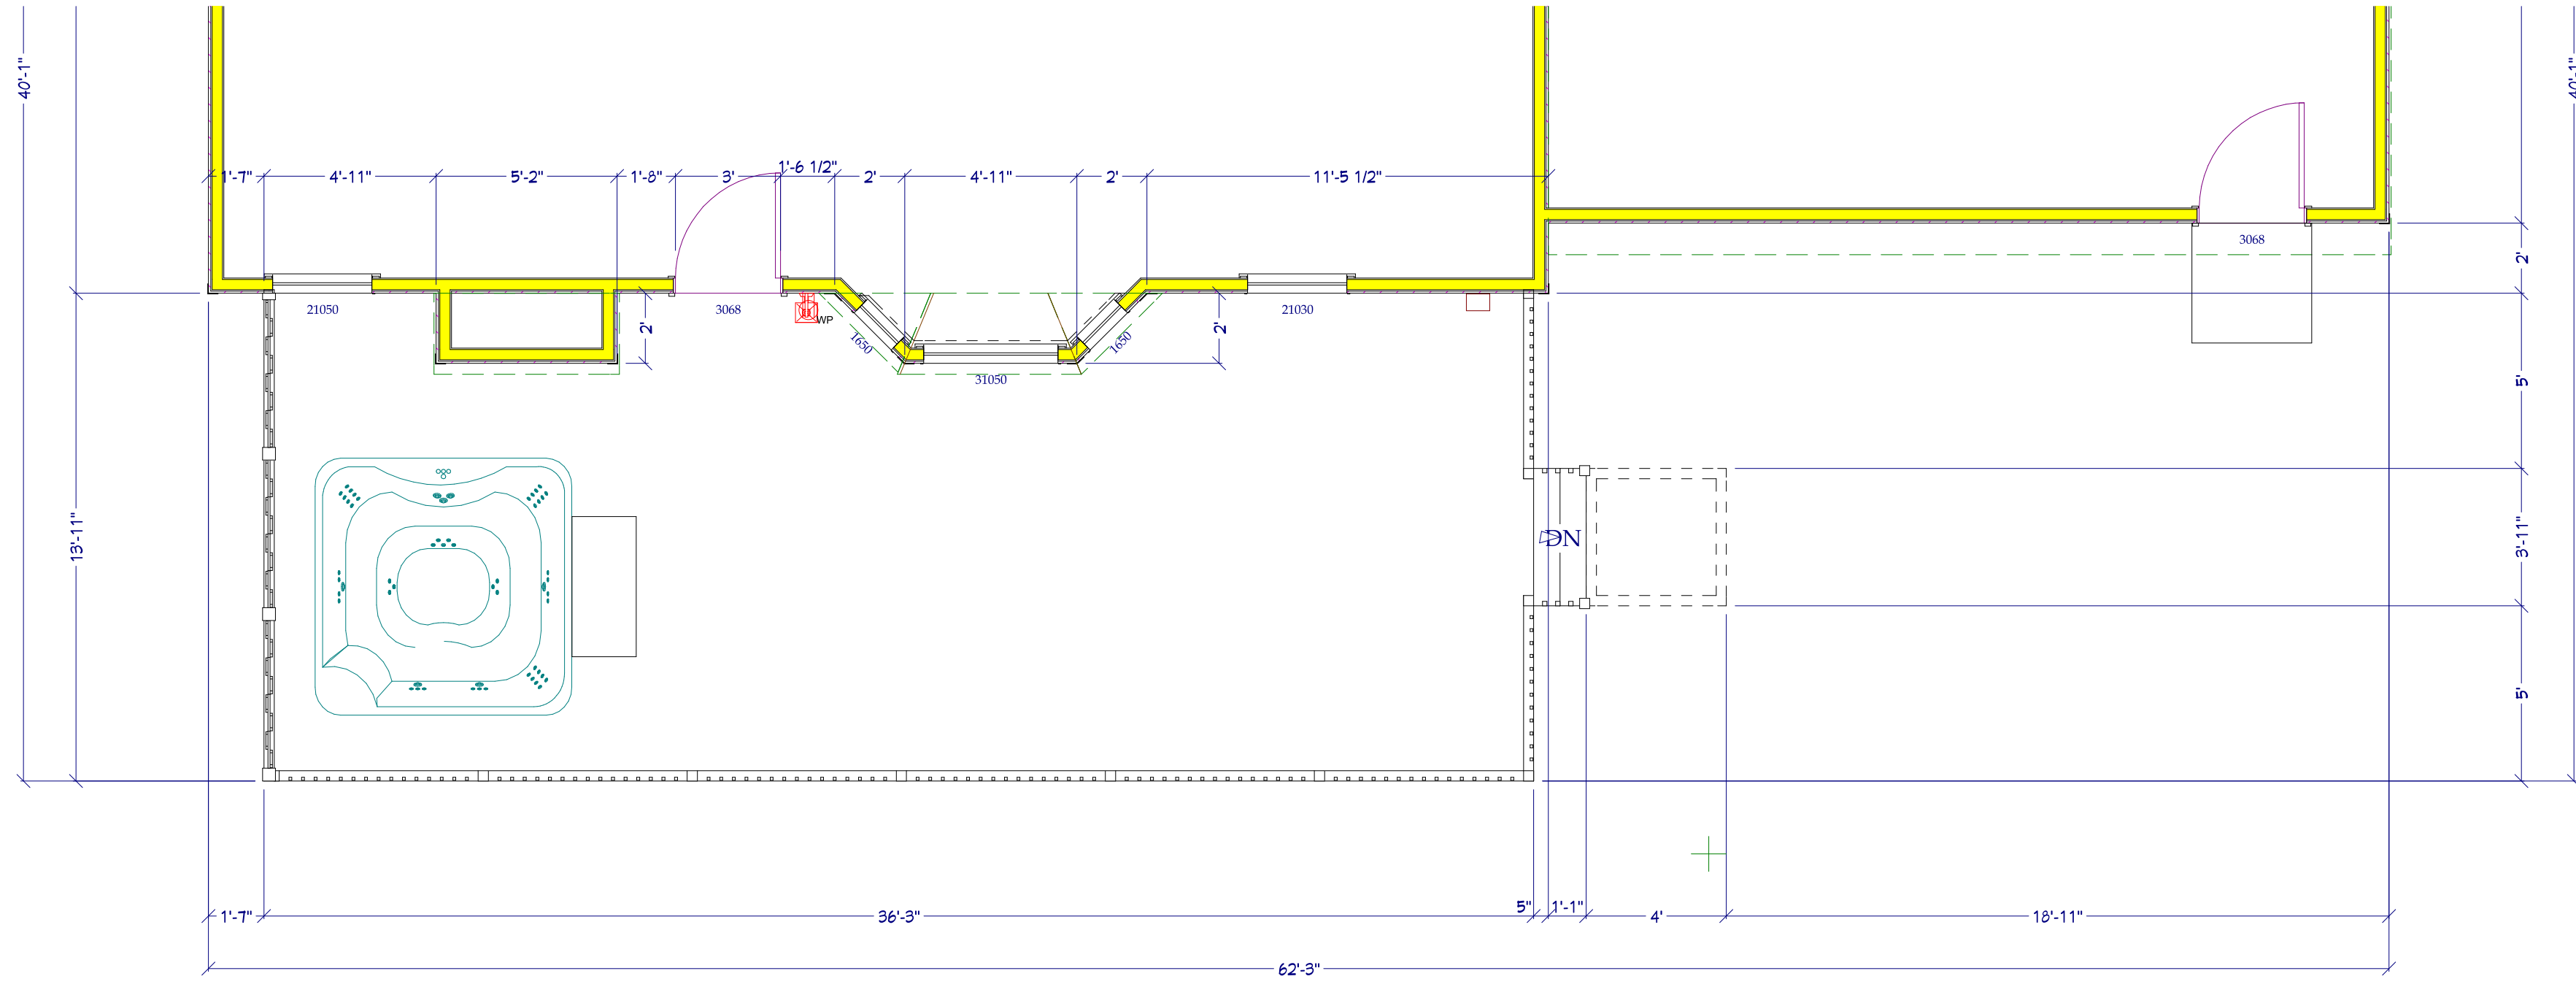

RENOVATED DECK

