




EXISTING/ DEMO PLAN

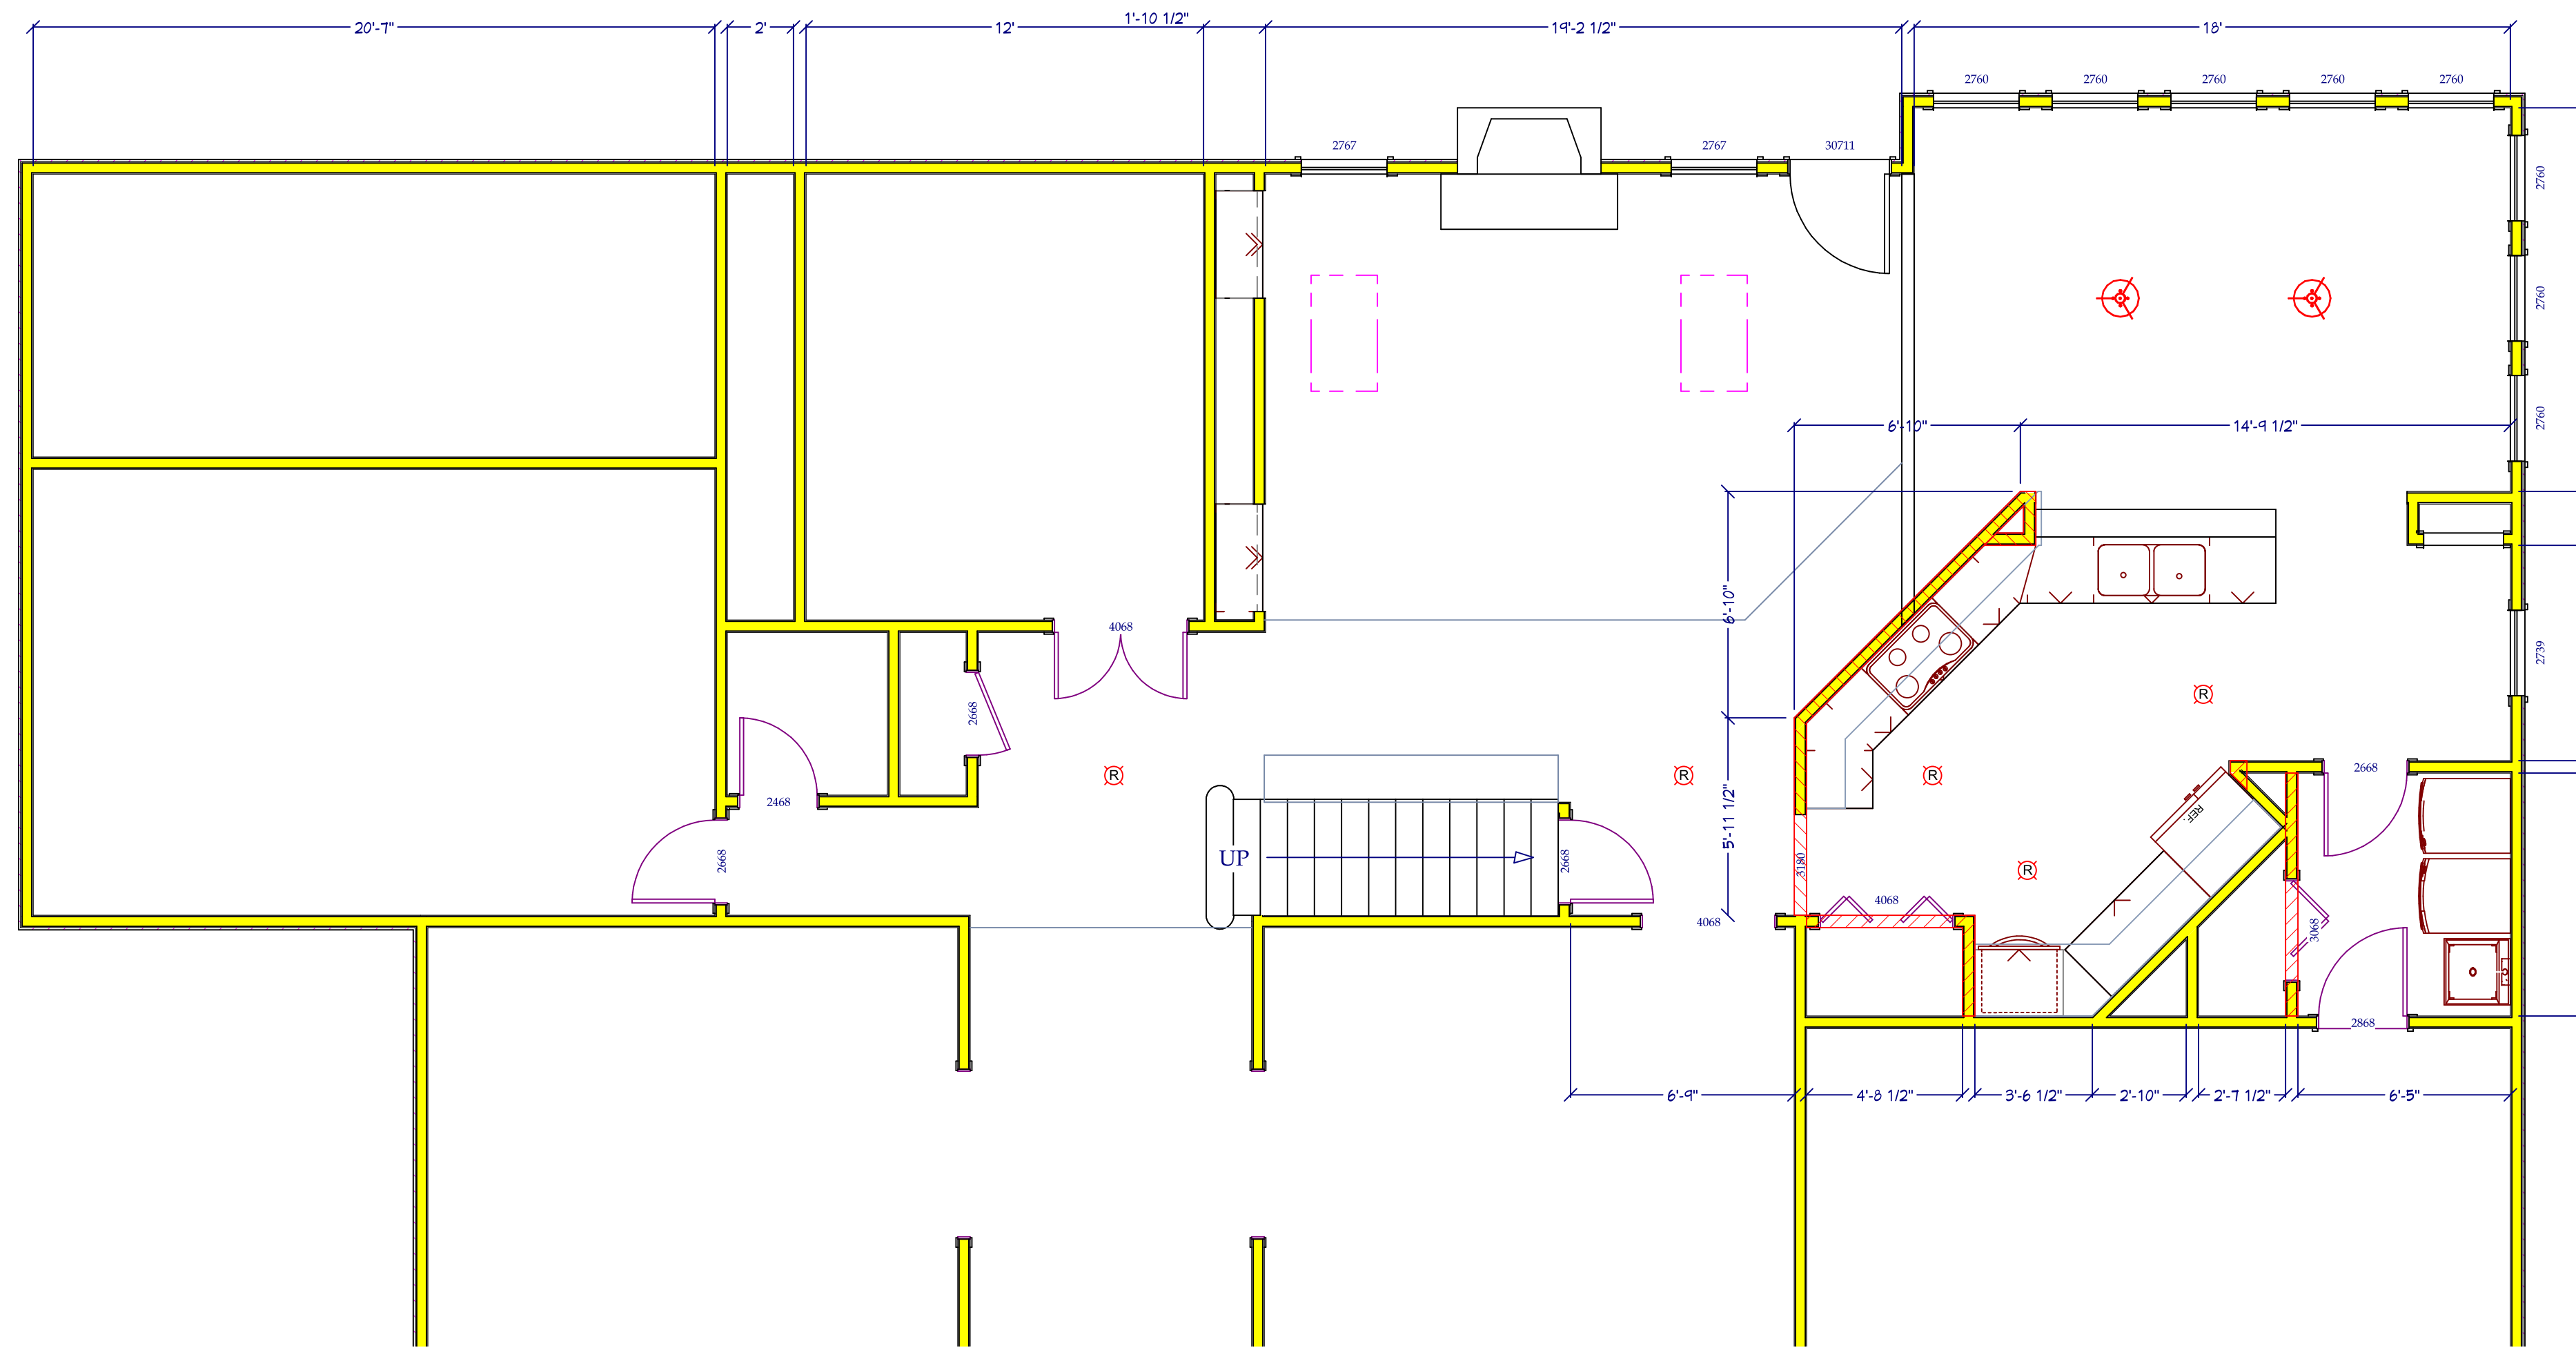


RENOVATED PLAN

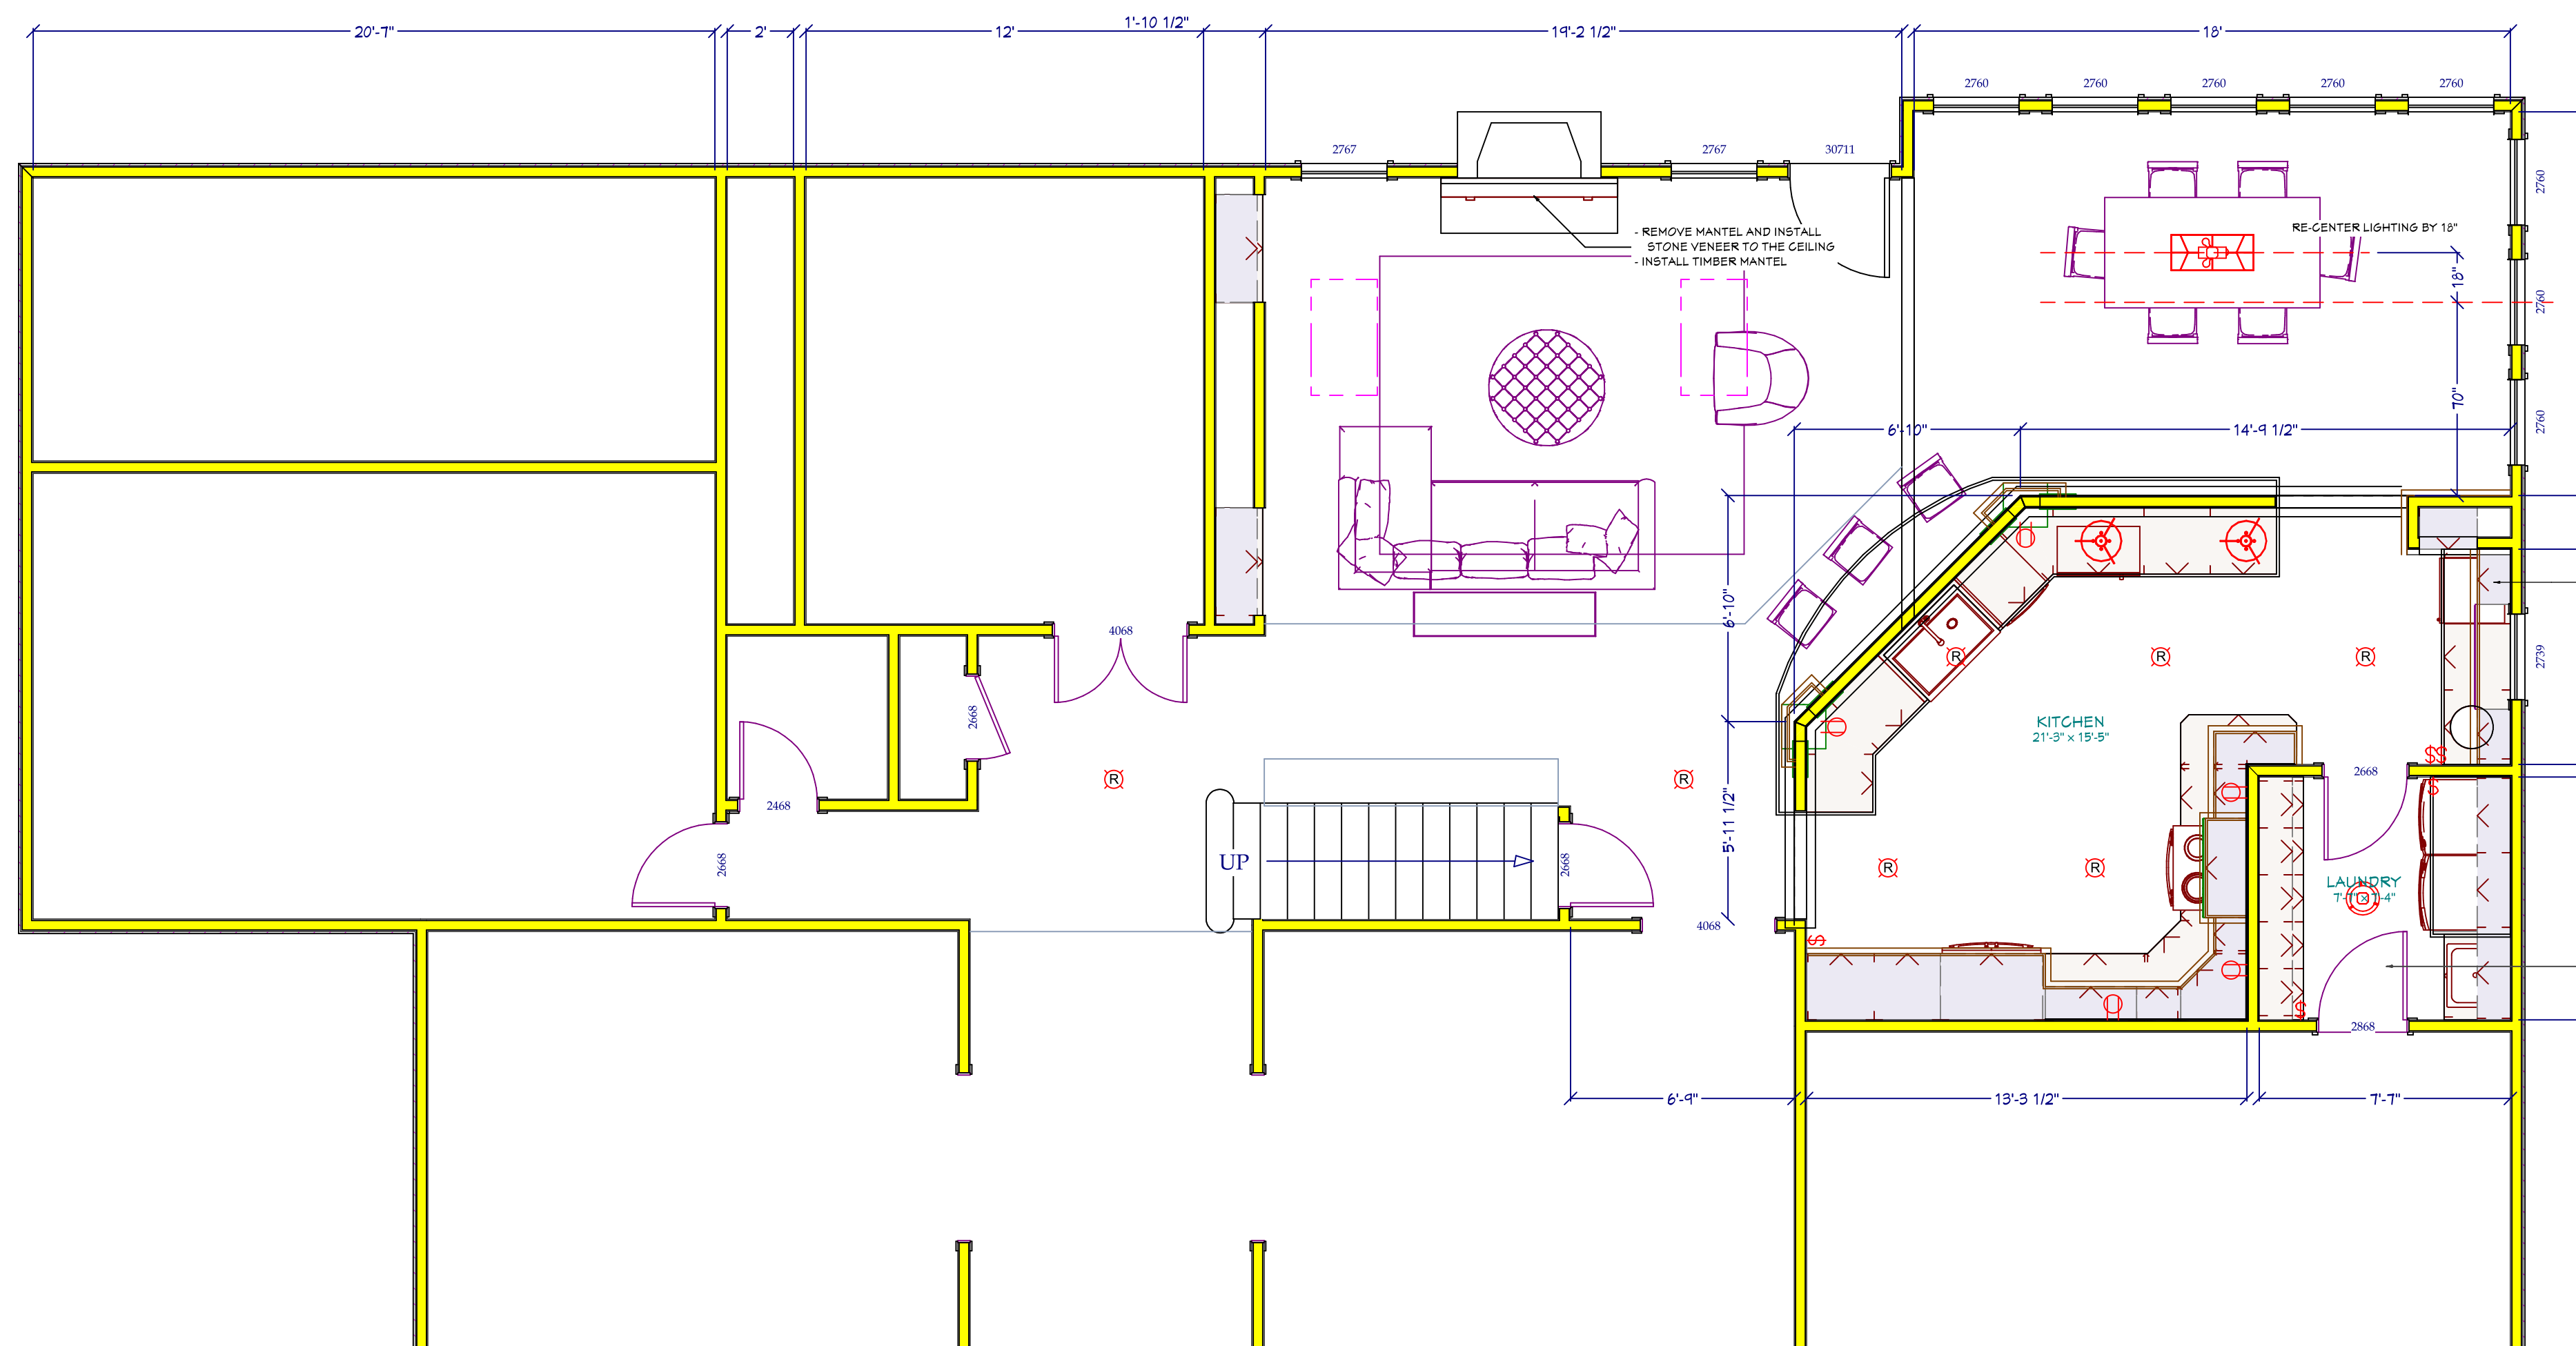

- KITCHEN NOTES:**
- REMOVE CABINETS, COUNTERTOPS AND SOFFITS
 - INSTALL NEW CABINETS IN COLOR AND FINISH TBD
 - INSTALL NEW COUNTERTOPS IN HONEY FINISH
 - REMOVE ANGLED WALLS AT THE BACK OF THE KITCHEN TO CREATE A NEW 'L' SHAPE
 - REMOVE PANTRY CLOSET AND INSTALL NEW CABINETS
 - INSTALL UNDERCABINET LIGHTING
 - PATCH AND REFINISH HARDWOODS IN PLACE
- REMOVE THE DECK AREA AND CREATE A NEW KINET BAR AREA WITH SINK, BOTTLE STORAGE, GLASS DOORS AND WINE FRIDGE
- RECONFIGURE THE RECESSED BOOKSHELF SHELF WITH NEW OPEN CABINET STORAGE
- INSTALL STONE ON ALL 3 SIDES OF THE RECESSED STORAGE WALLS
- RE-CENTER LIGHTING BY 10"
- REPLACE WASHER AND DRYER WITH CLIENT PROVIDED FRONT LOADING UNITS AND INSTALL A NEW COUNTERTOP ABOVE THEM
- INSTALL WALL AND BASE CABINETS IN THE LAUNDRY WITH A WASH SINK AND FAUCET
- REMOVE MUDROOM CLOSET AND WIDEN ROOM 11' TOWARDS THE KITCHEN
- INSTALL NEW BENCH GRUBBIES AND COAT HANGING AREA

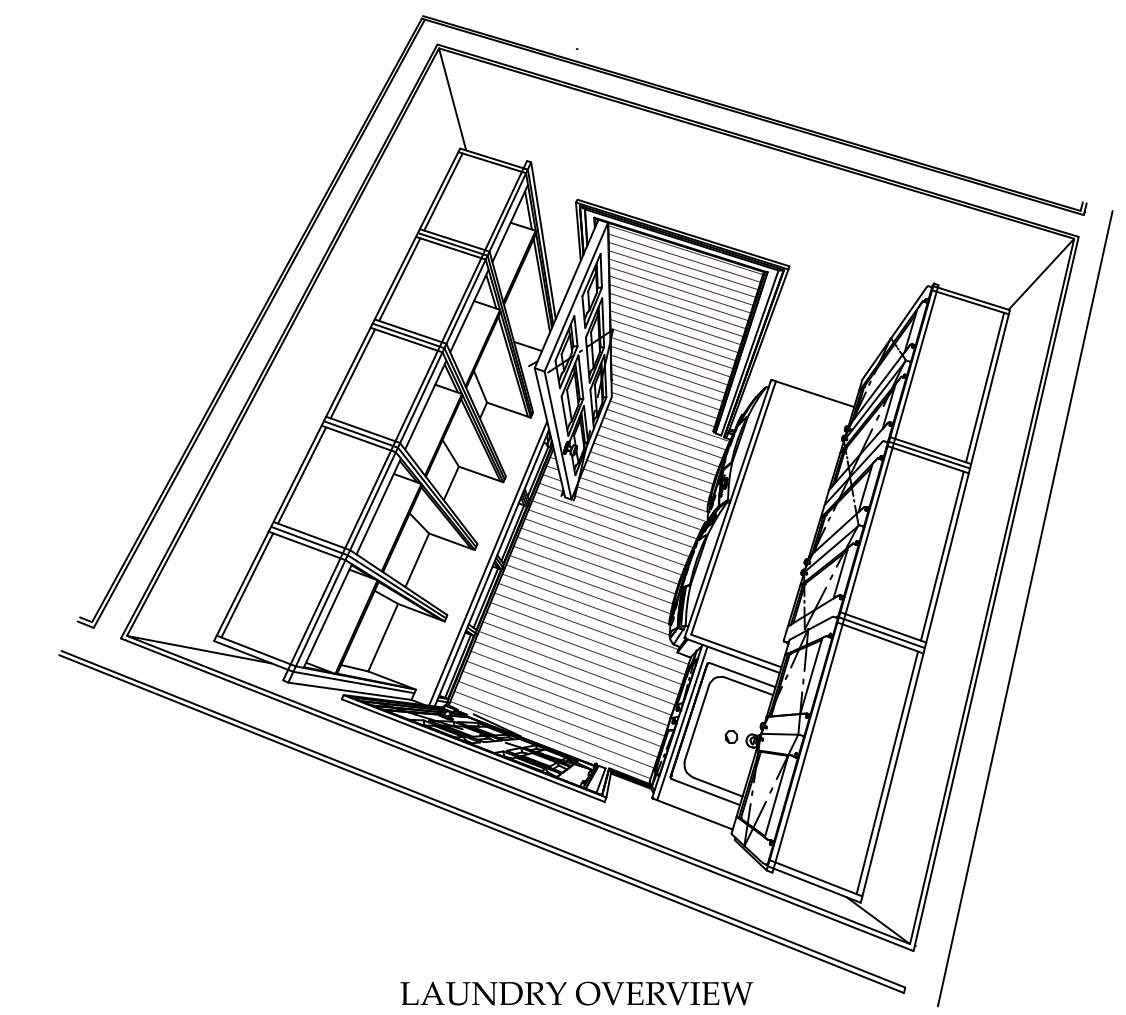


LAUNDRY OVERVIEW

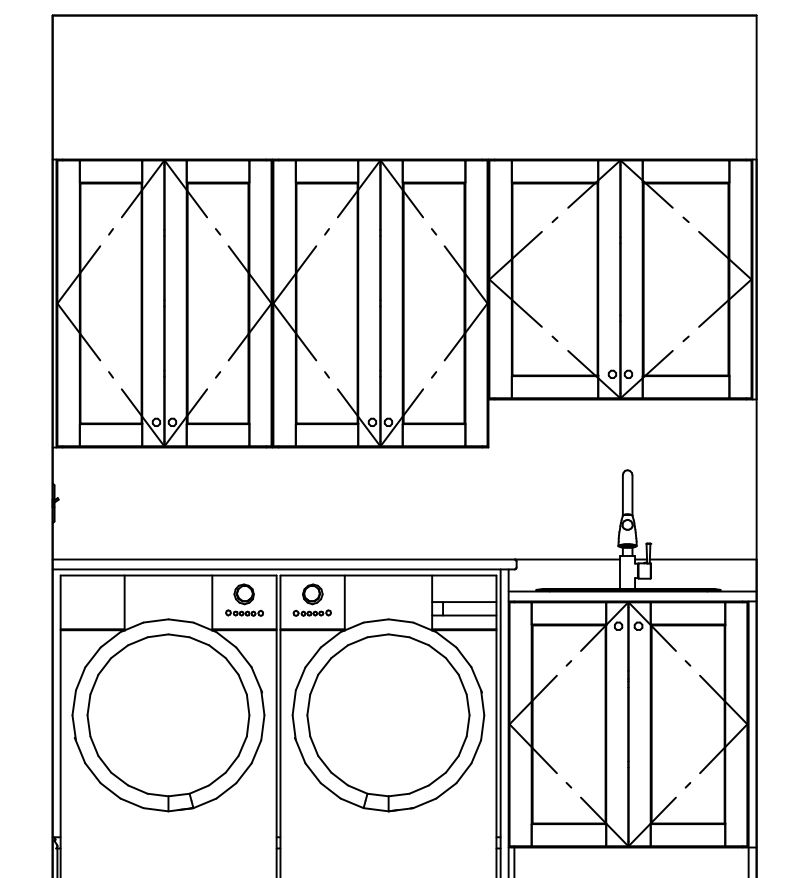

LAUNDRY ELEVATION

EXISTING/ DEMO PLAN

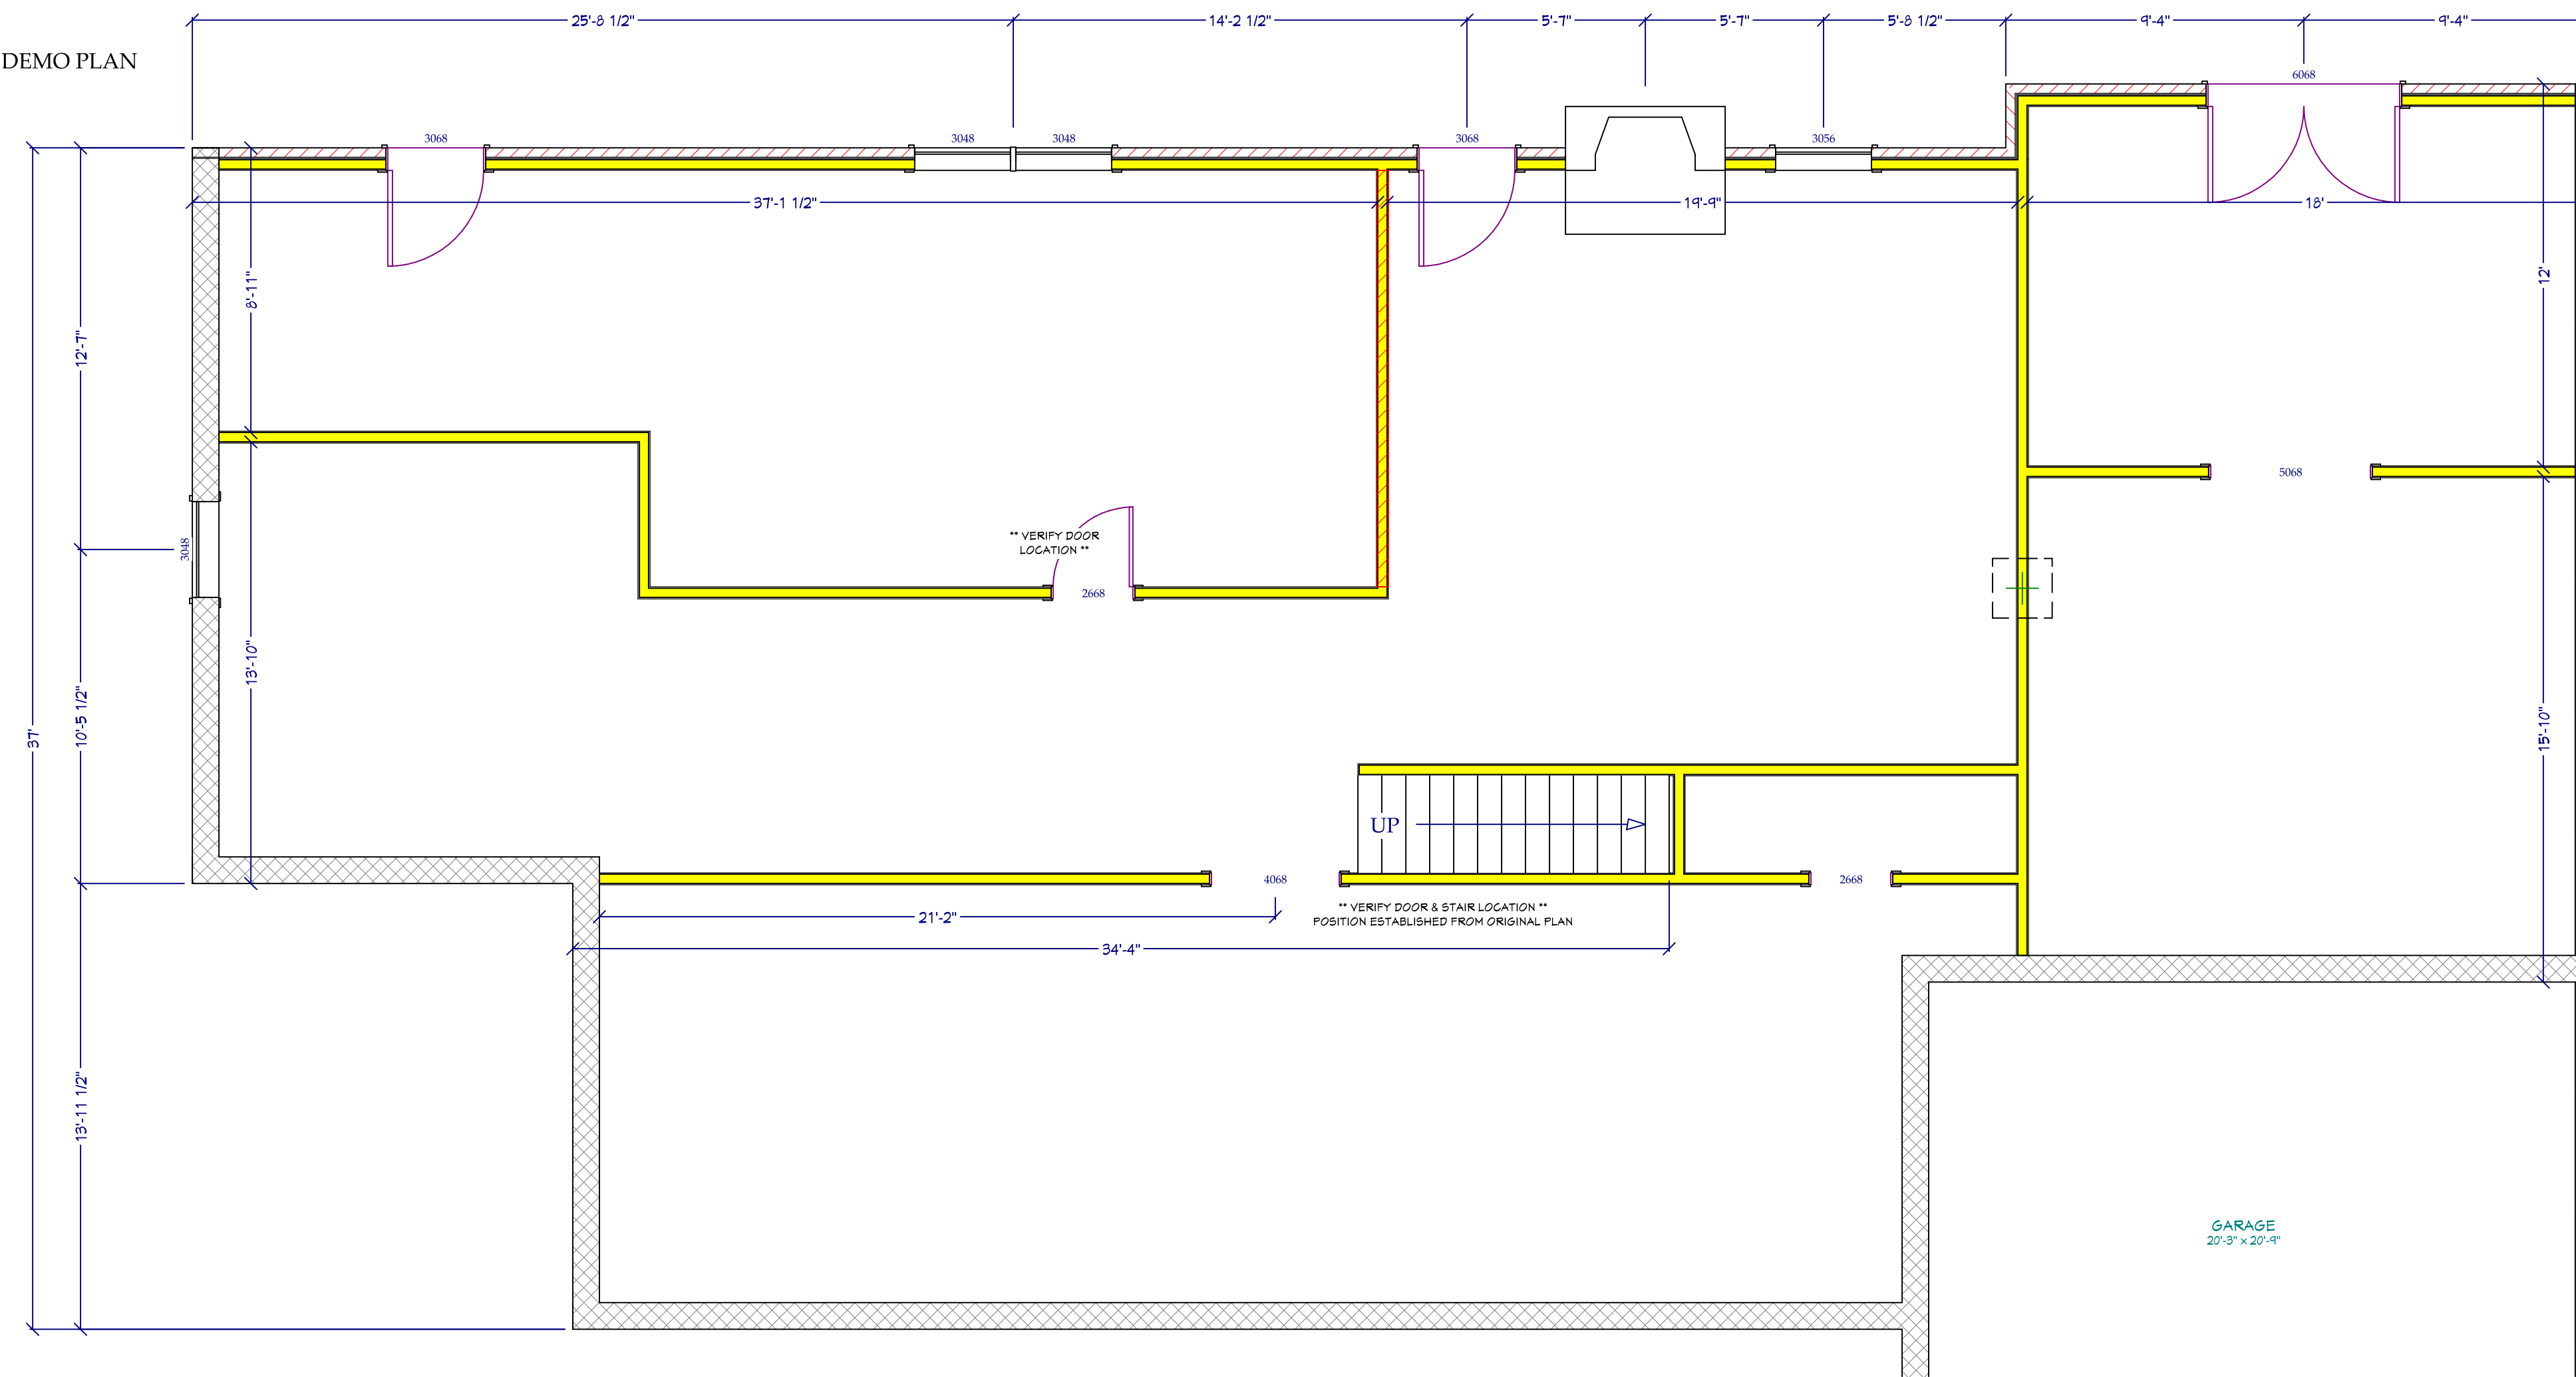

RENOVATED PLAN

