


EXISTING DECK

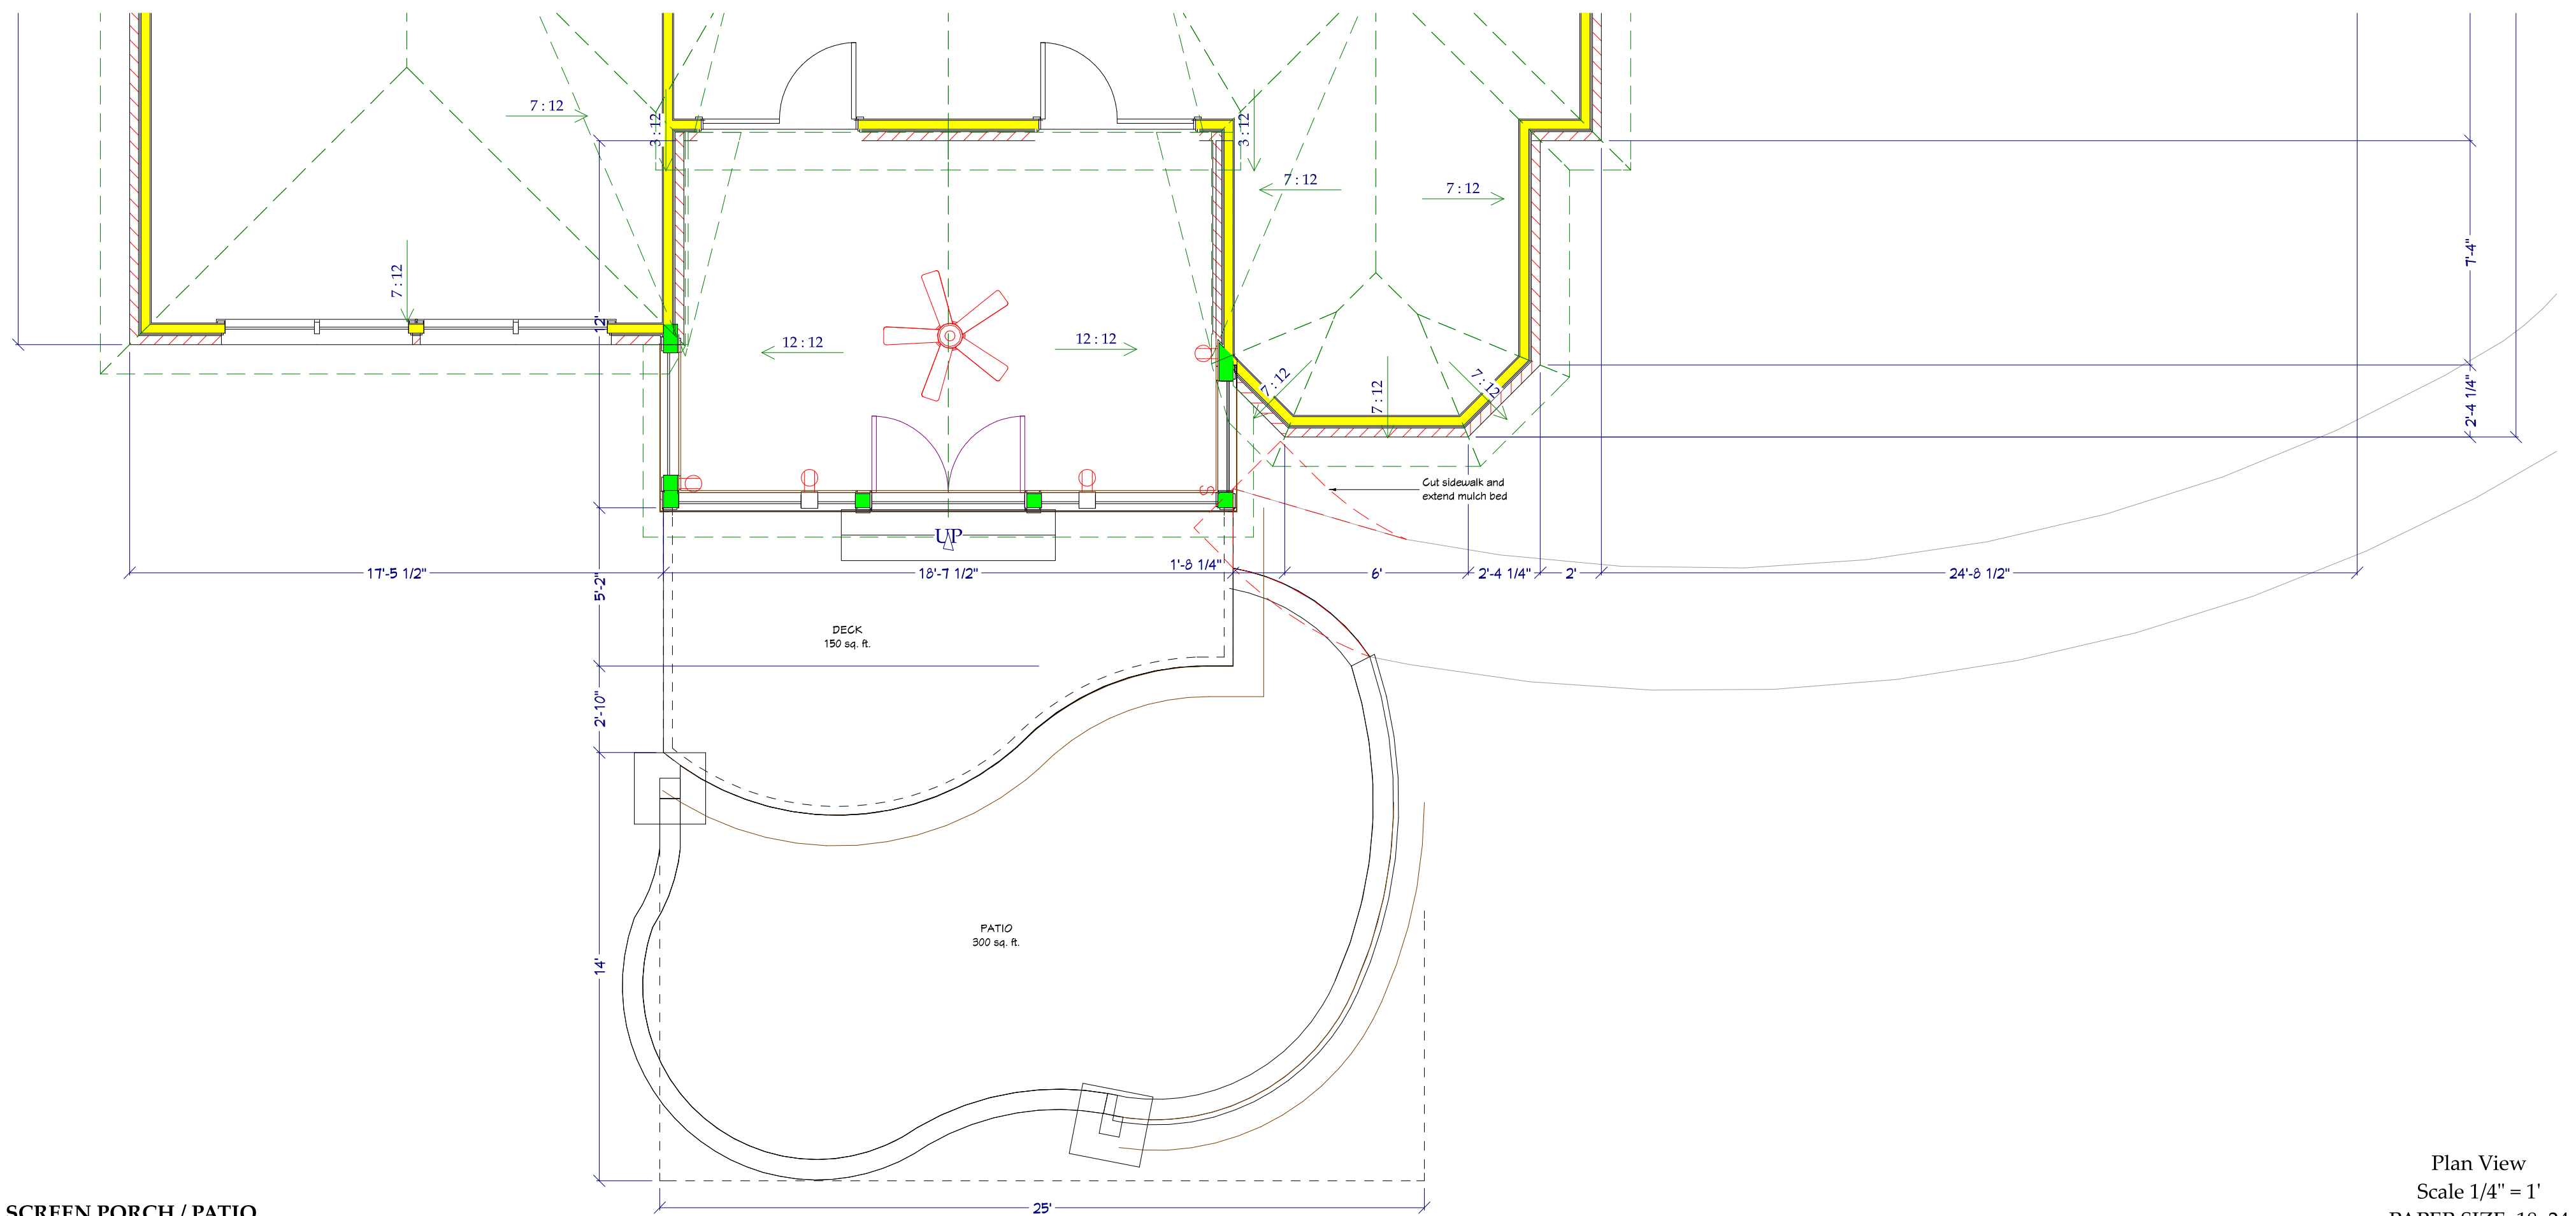

SCREEN PORCH / PATIO