


EXISTING PATIO

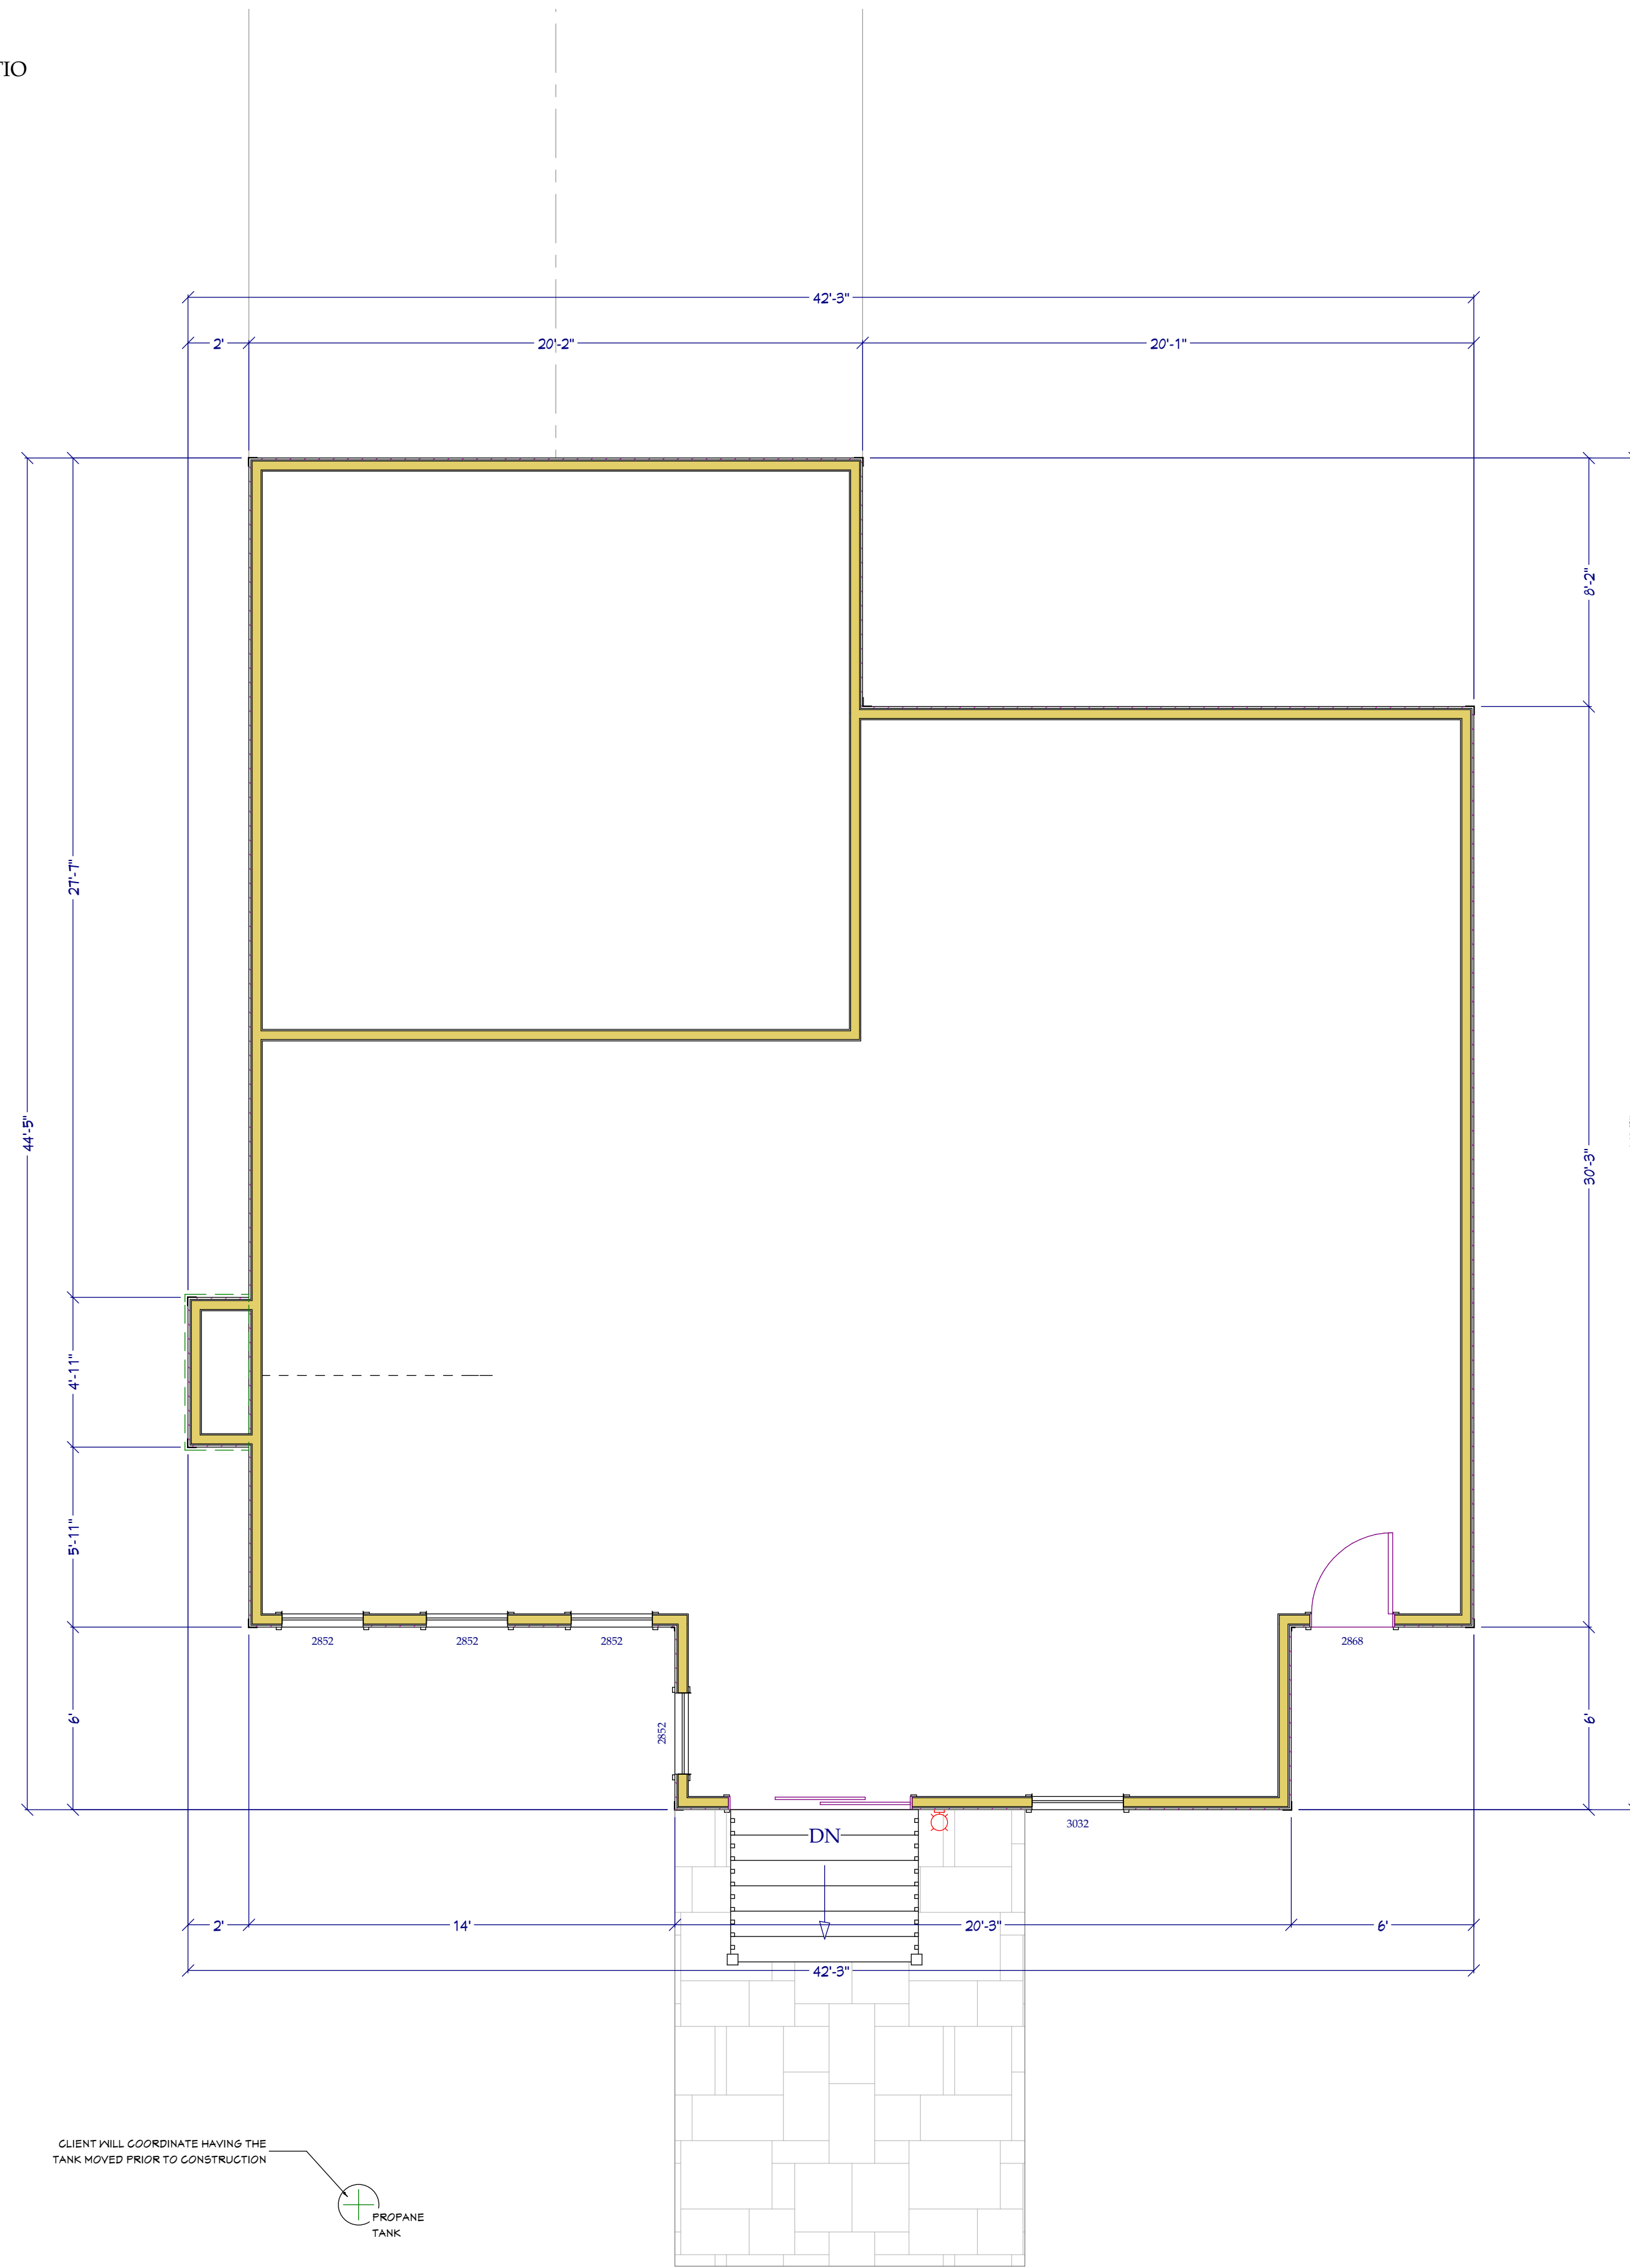

DECK PLAN

